



CADD USER: Bjorn Berg FILE: H:\FARGO\BNSF\3528001_C_500 GRADING.DWG PLOT SCALE: 1:799.4449 PLOT DATE: 12/27/2017 11:34 AM

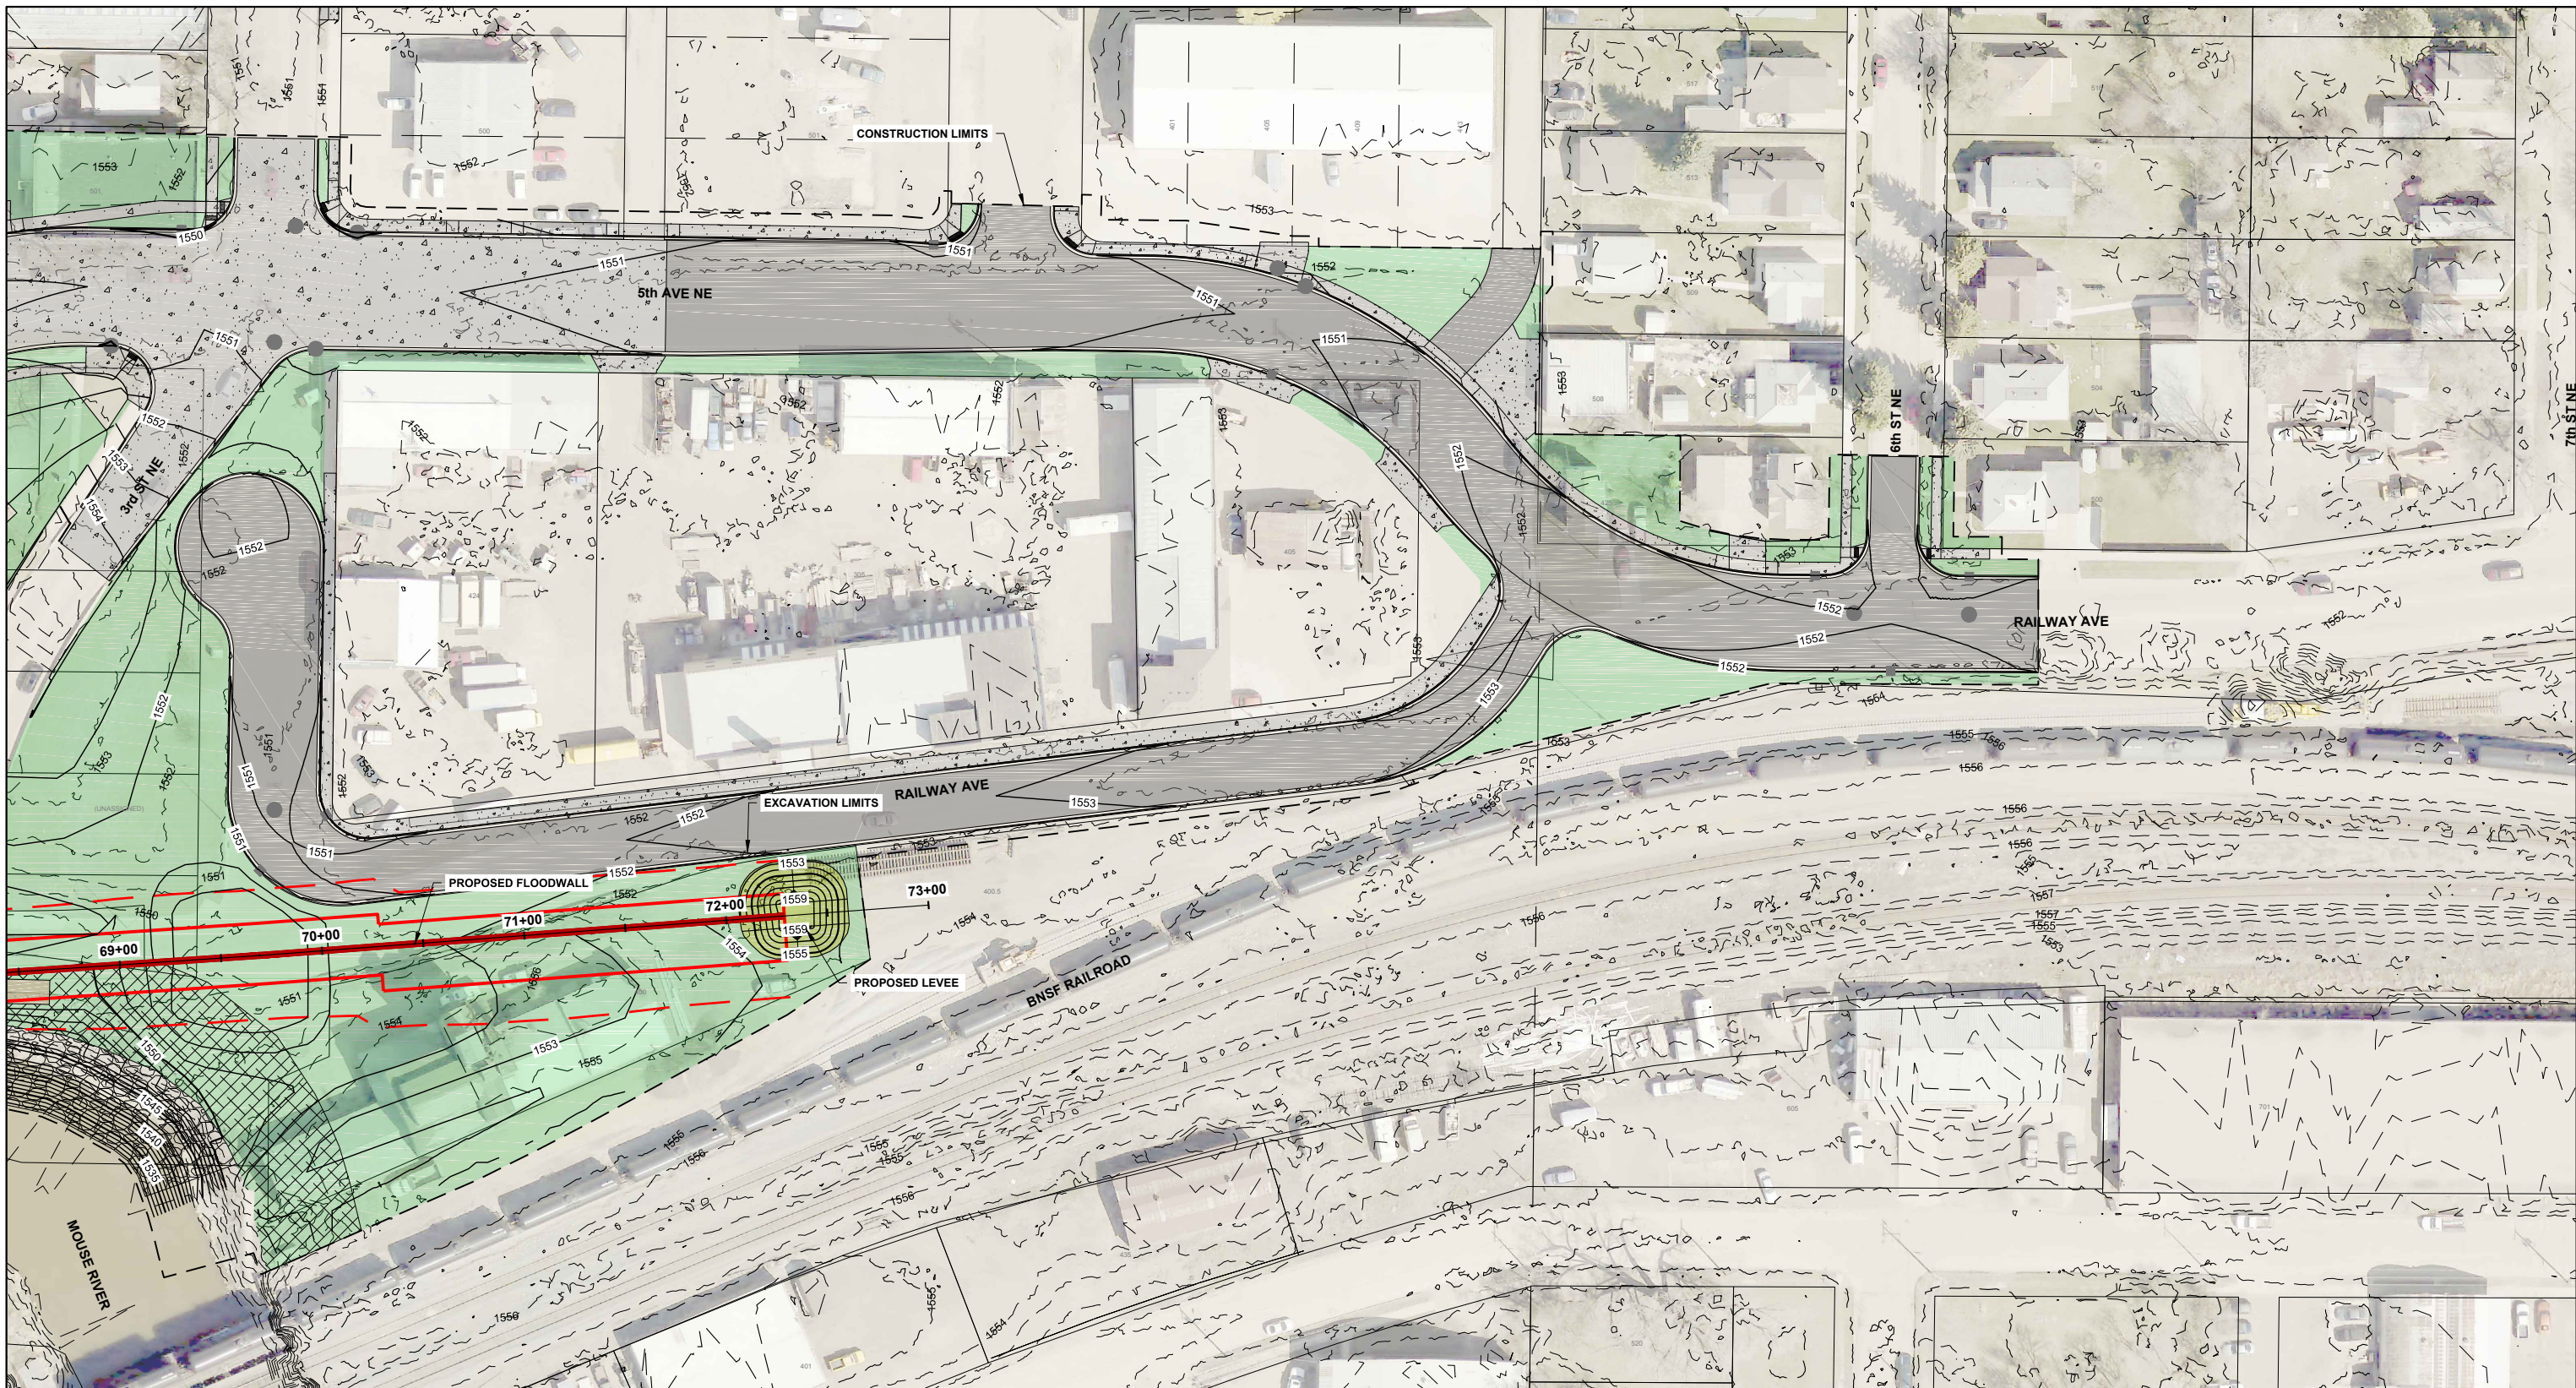

1 PLAN: GRADING

 

MREFP PROJECT DATUM:
 HORIZONTAL: NORTH DAKOTA STATE PLANE (NAD83), NORTH, US FT
 VERTICAL: NAVD 88

| NO. | BY | CHK | APP. | DATE | REVISION DESCRIPTION |
|-----|-----|-----|------|----------|-------------------------|
| 1 | KNS | KAL | JDB | 11/29/17 | ISSUED FOR CONSTRUCTION |

| | | | | | | | |
|--|---------------|----------|----------|----------|----------|---|---|
| THIS DOCUMENT WAS ORIGINALLY ISSUED AND SEALED BY KRISTEN A. LOTVEDT, REGISTRATION NUMBER PE-7120 ON 07-10-17 AND THE ORIGINAL DOCUMENT IS STORED AT HOUSTON ENGINEERING INC., 1401 21ST AVE. N, FARGO, ND 58102 | CLIENT | 10/22/16 | 03/23/16 | 07/25/16 | 10/24/16 | | |
| | AGENCY | 10/22/16 | 03/23/16 | 07/25/16 | 10/24/16 | | |
| | CONSTRUCTION | | | 07/10/17 | 11/29/17 | | |
| RELEASED TO/FOR | A | B | C | 0 | 1 | 2 | 3 |
| | DATE RELEASED | | | | | | |



| | |
|----------|----------|
| Scale | AS SHOWN |
| Date | 07-10-17 |
| Drawn | KNS |
| Checked | KAL |
| Designed | JMW |
| Approved | JDB |

**SOURIS RIVER JOINT
 WATER RESOURCE BOARD**
 MINOT, NORTH DAKOTA

**MOUSE RIVER - PHASE MI-1
 ENHANCED FLOOD PROTECTION PROJECT**
 GRADING PLAN

| | |
|--------------------|----------|
| ENG. PROJECT No. | 8313-010 |
| CLIENT PROJECT No. | 3529.1 |
| DWG. No. | C-505 |
| REV. No. | C-0 |

**ISSUED FOR
 CONSTRUCTION**