



CADD USER: Bjorn Berg FILE: H:\FARGO\JEN300831\14_8313_010\CADD\PLANS\FINAL\352901_C_300 FLOOD PROTECTION P&P.DWG PLOT SCALE: 1799.5449 PLOT DATE: 12/27/2017 10:13 AM

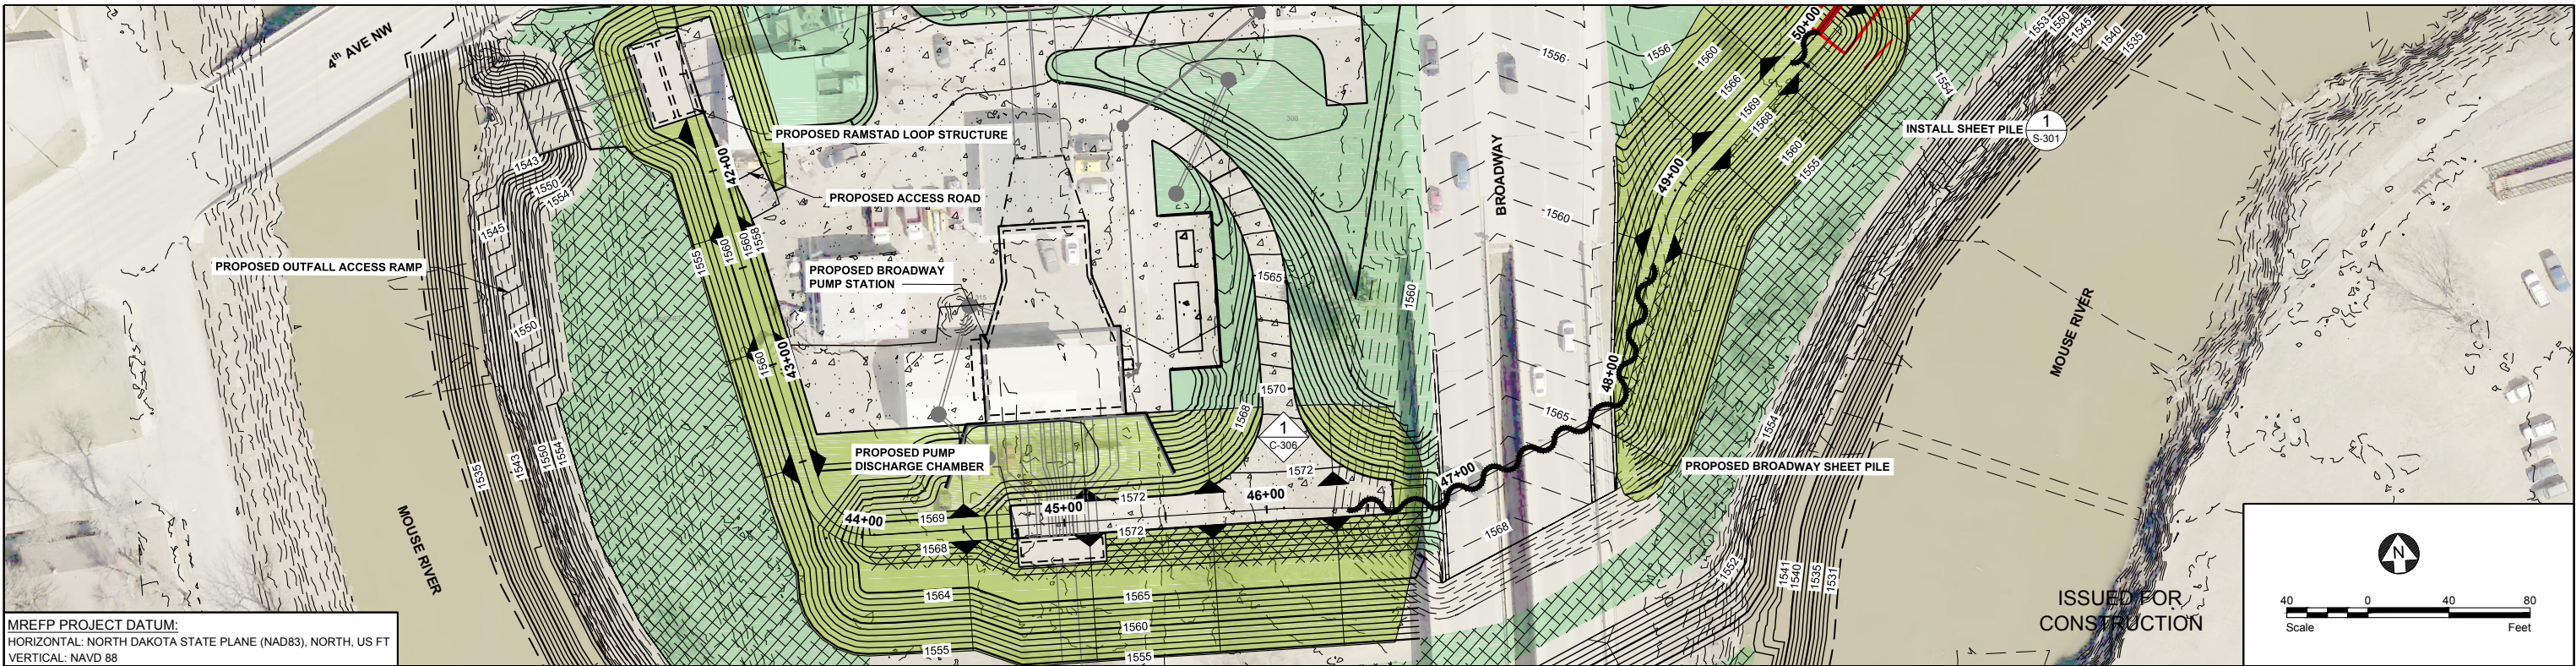

MREFP PROJECT DATUM:
HORIZONTAL: NORTH DAKOTA STATE PLANE (NAD83), NORTH, US FT
VERTICAL: NAVD 88

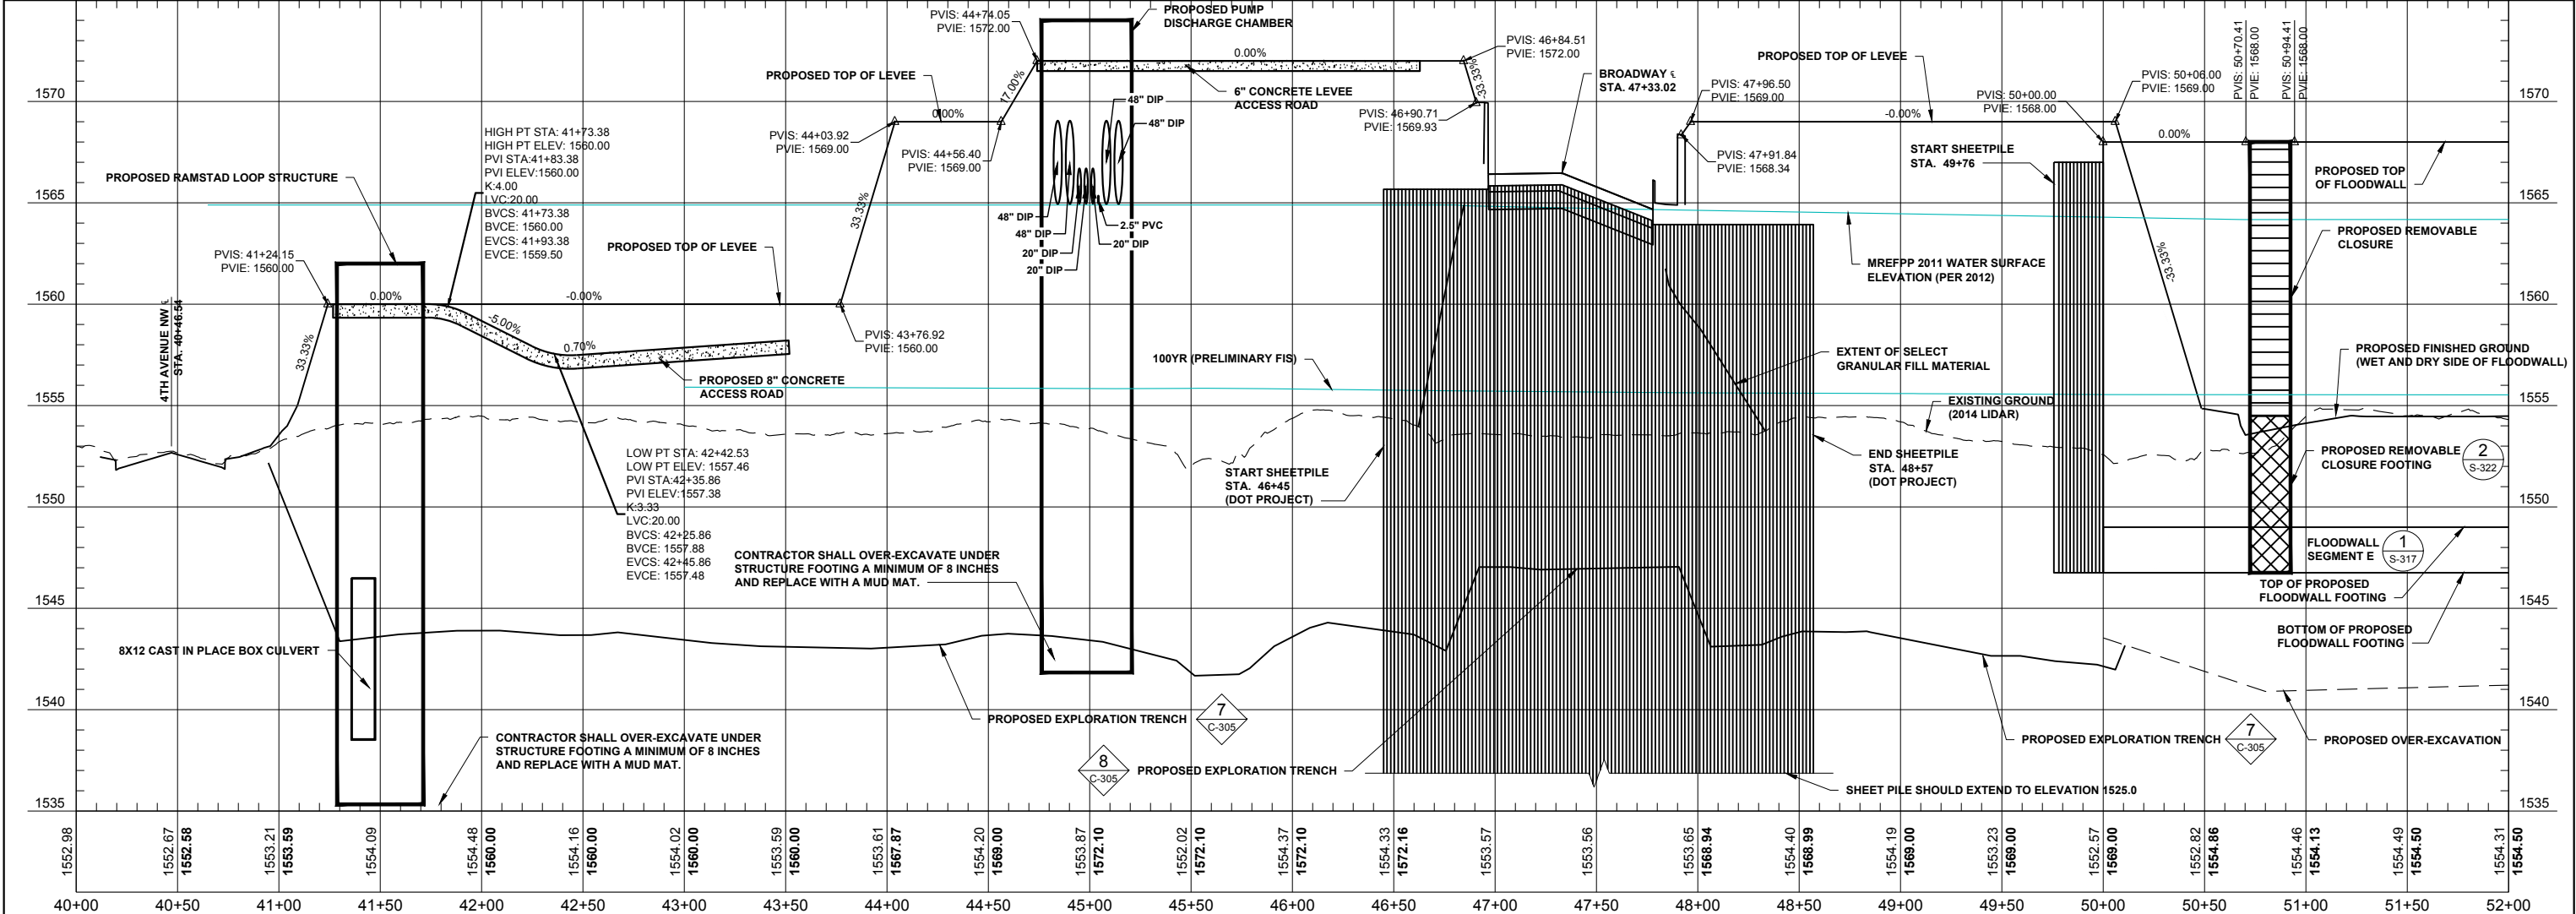

NO.	BY	CHK	APP.	DATE	REVISION DESCRIPTION
1	KNS	KAL	JDB	11/29/17	ISSUED FOR CONSTRUCTION

THIS DOCUMENT WAS
ORIGINALLY ISSUED AND
SEALED BY KRISTEN A.
LOTVEDT, REGISTRATION
NUMBER PE-7120 ON 07-10-17
AND THE ORIGINAL DOCUMENT
IS STORED AT HOUSTON
ENGINEERING INC., 1401 21ST
AVE. N, FARGO, ND 58102

CLIENT	10/22/15	03/23/16	07/25/16	10/24/16				
AGENCY	10/22/15	03/23/16	07/25/16	10/24/16				
BID				07/10/17				
CONSTRUCTION				11/29/17				
RELEASED TO/OF	A	B	C	O	1	2	3	
DATE RELEASED								





Scale	AS SHOWN
Date	07-10-17
Drawn	KNS
Checked	KAL
Designed	JMW
Approved	JDB

SOURIS RIVER JOINT
WATER RESOURCE BOARD
MINOT, NORTH DAKOTA

MOUSE RIVER - PHASE MI-1
ENHANCED FLOOD PROTECTION PROJECT
FLOOD PROTECTION PLAN & PROFILE
STA. 40+00 TO 52+00

ENG. PROJECT No.	8313-010
CLIENT PROJECT No.	3529.1
DWG. No.	C-302
REV. No.	C-0

CADD USER: Bjorn Berg FILE: H:\FARGO\JEN\300831314_8313_010\CAD\PLANS\FINAL\352901_C_300 FLOOD PROTECTION P&P.DWG PLOT SCALE: 1799.5448 PLOT DATE: 12/27/2017 10:14 AM

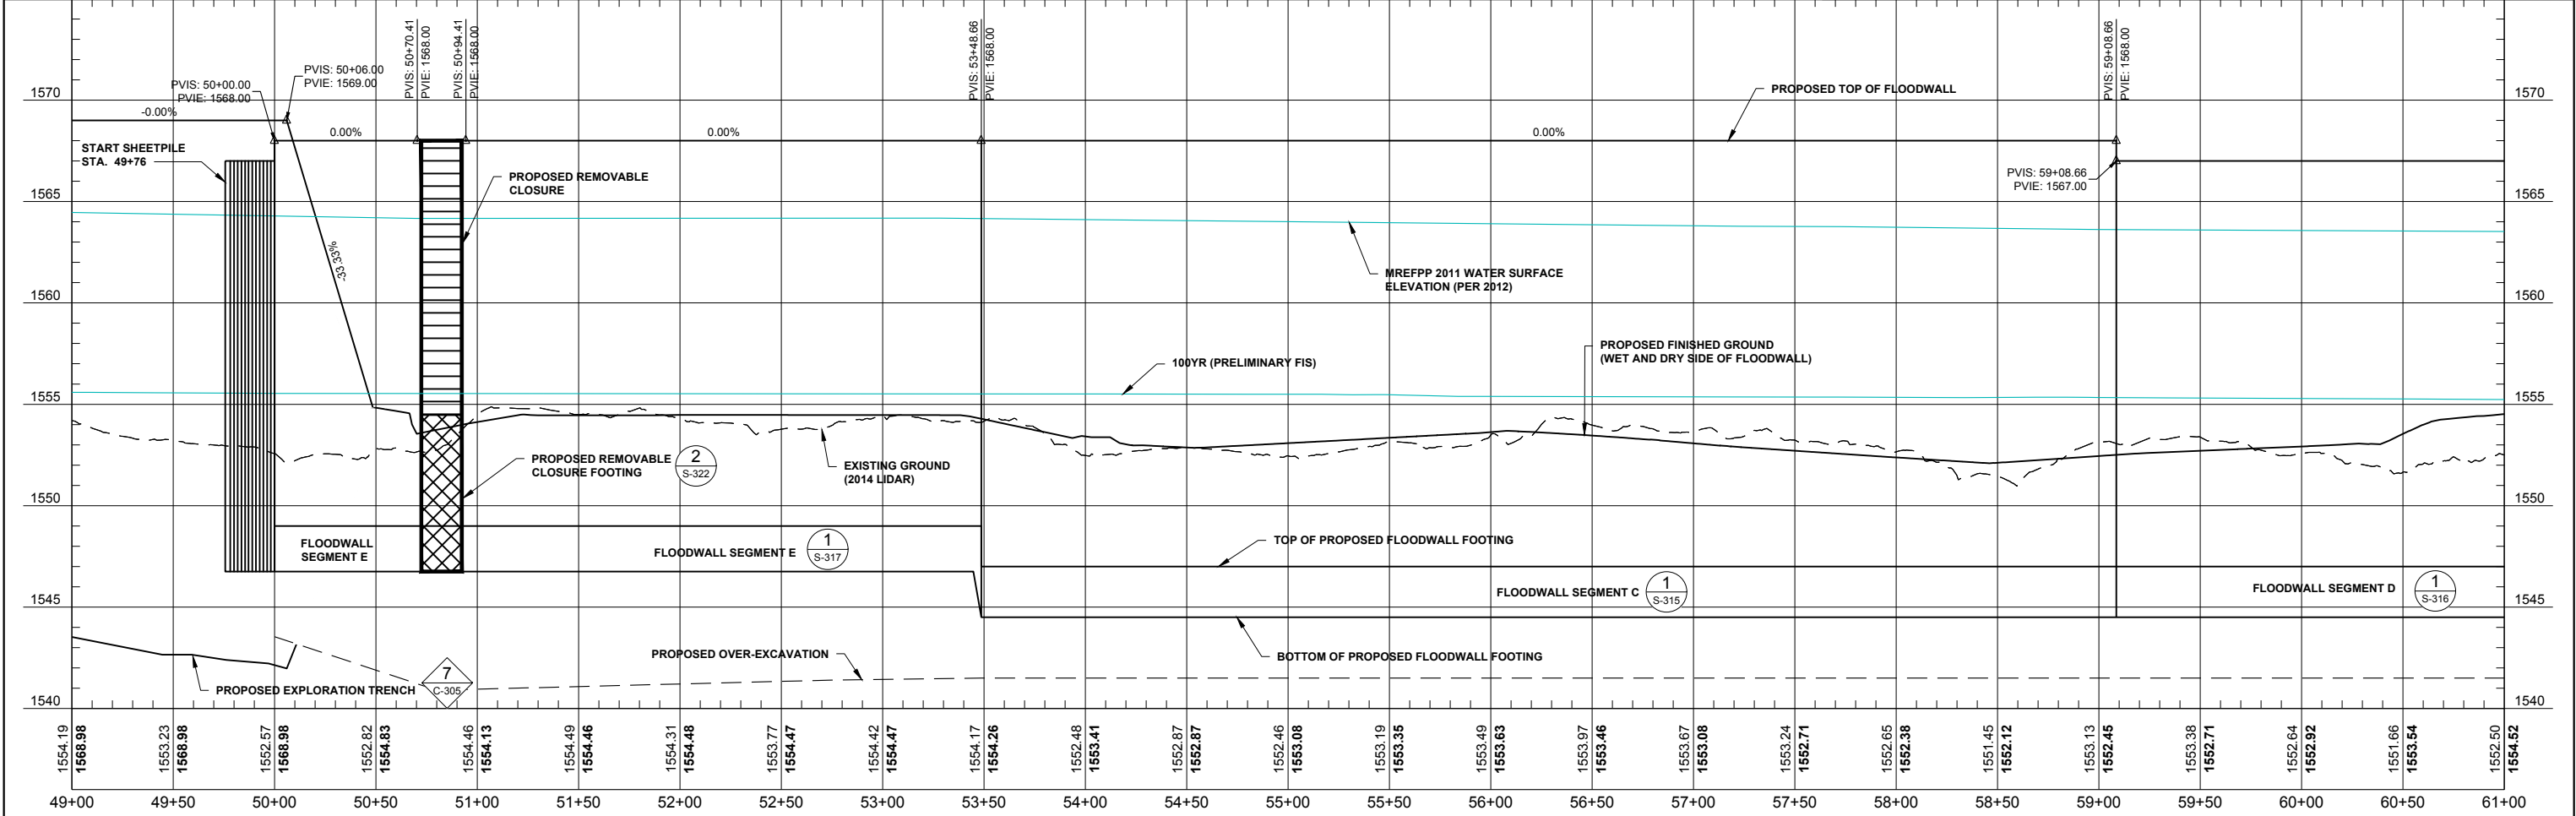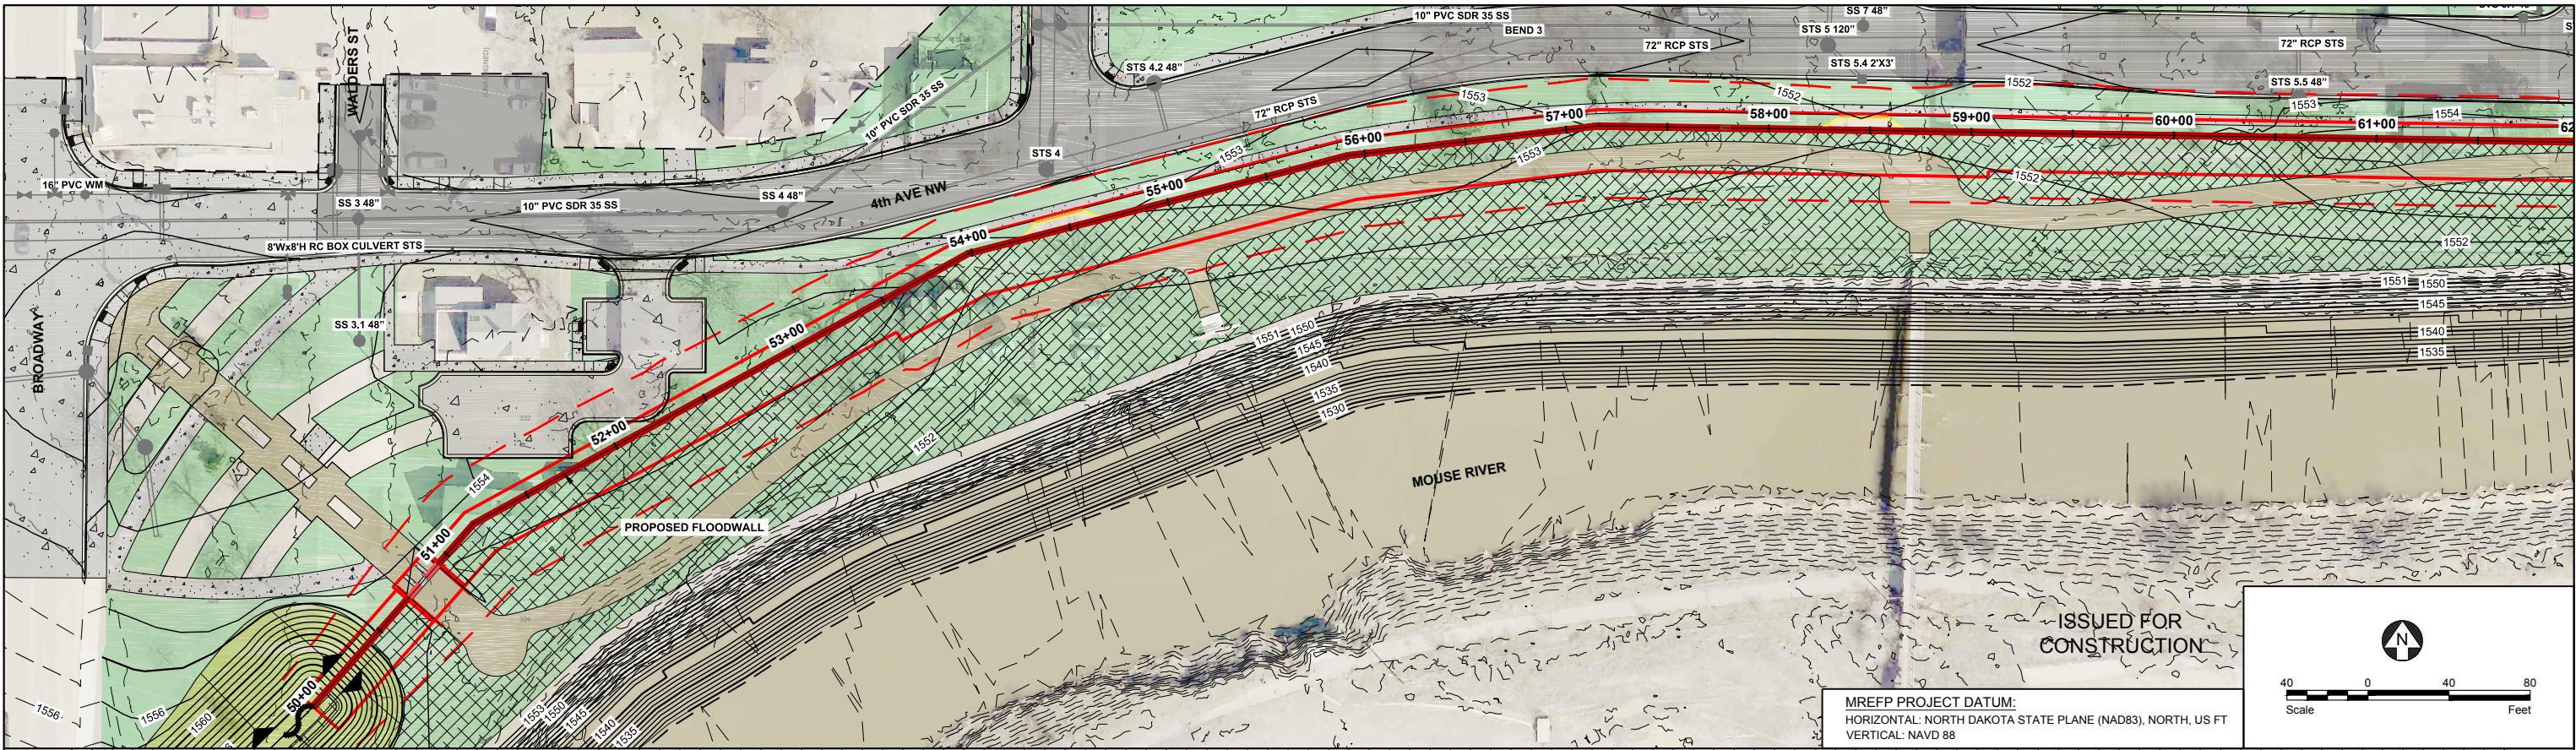

					THIS DOCUMENT WAS ORIGINALLY ISSUED AND SEALED BY KRISTEN A. LOTVEDT, REGISTRATION NUMBER PE-7120 ON 07-10-17 AND THE ORIGINAL DOCUMENT IS STORED AT HOUSTON ENGINEERING INC., 1401 21ST AVE. N, FARGO, ND 58102					CLIENT 10/22/16 03/23/16 07/25/16 10/26/16 AGENCY 10/22/16 03/23/16 07/25/16 10/26/16 BID - - - 07/10/17 CONSTRUCTION - - - 11/28/17					 Houston Engineering Inc. Ph: 701.237.5065					Scale AS SHOWN Date 07-10-17 Drawn KNS Checked KAL Designed JMW Approved JDB					SOURIS RIVER JOINT WATER RESOURCE BOARD MINOT, NORTH DAKOTA					MOUSE RIVER - PHASE MI-1 ENHANCED FLOOD PROTECTION PROJECT FLOOD PROTECTION PLAN & PROFILE STA. 49+00 TO 61+00					ENG. PROJECT No. 8313-010 CLIENT PROJECT No. 3529.1 DWG. No. C-303 REV. No. C-0				
1	KNS	KAL	JDB	11/29/17	ISSUED FOR CONSTRUCTION					RELEASED TO/FOR					A B C 0 1 2 3 DATE RELEASED																								
NO.	BY	CHK.	APP.	DATE	REVISION DESCRIPTION																																		

