


FLOODWALL CONCEPT A


Formliner Precedent
Local Architecture



Formliner Patterns

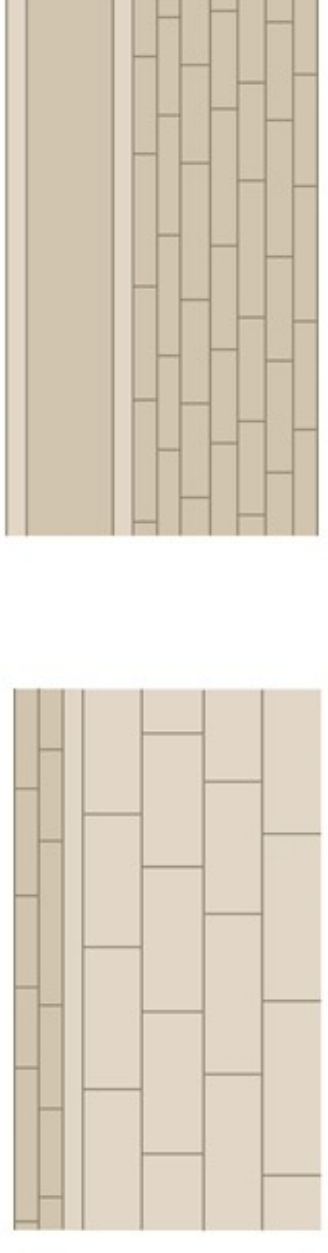

Representative Formliner Wall

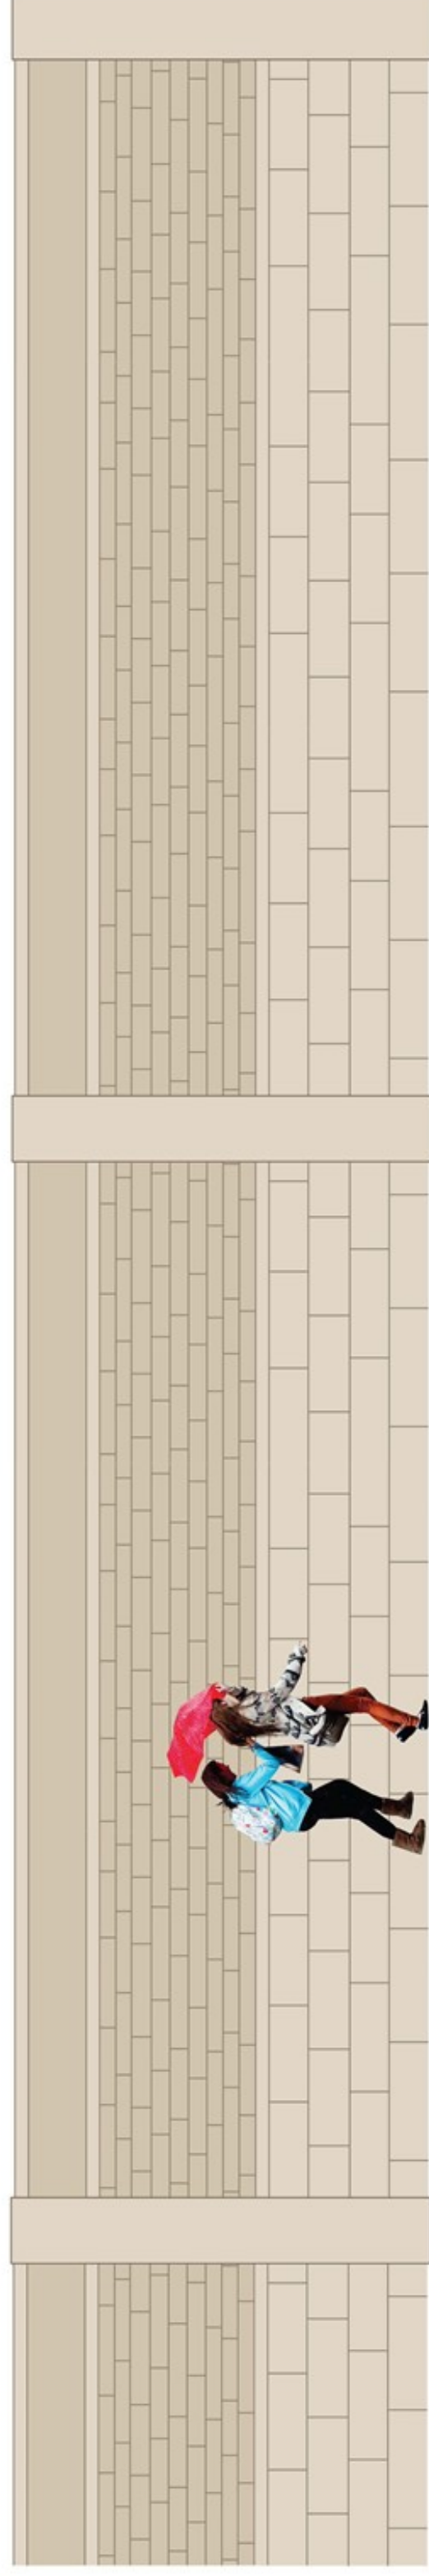


MOUSE RIVER: PHASE I




FLOODWALL CONCEPT C


Formliner Precedent
Confluence Bridge Design

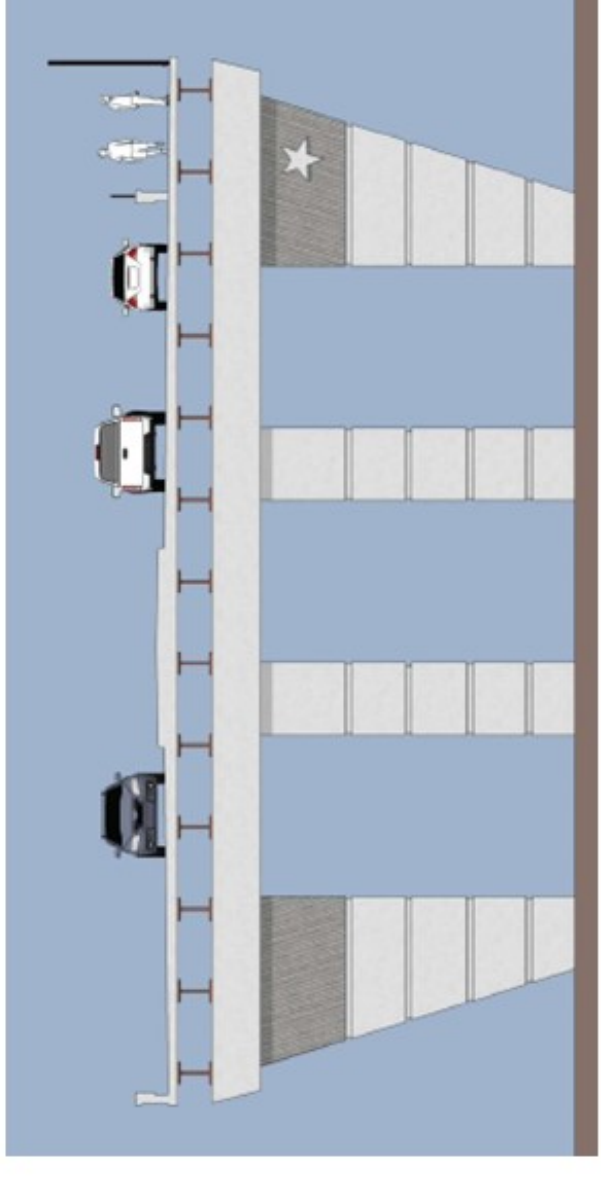

Formliner Patterns

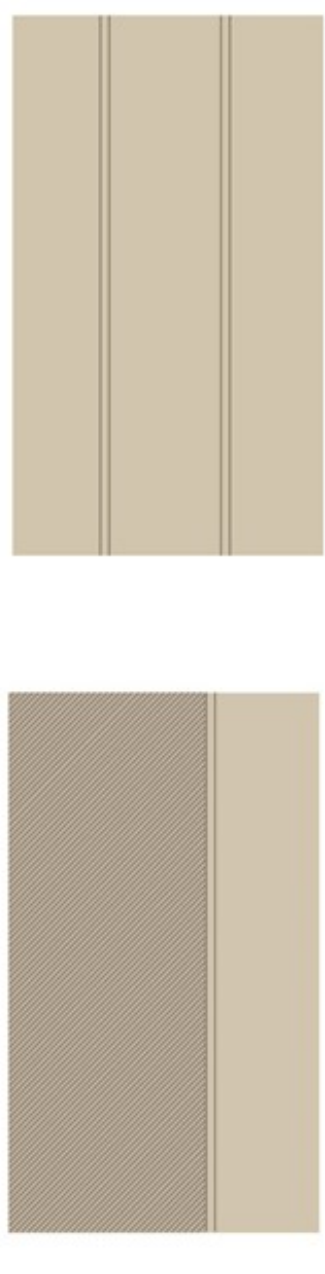

Representative Formliner Wall

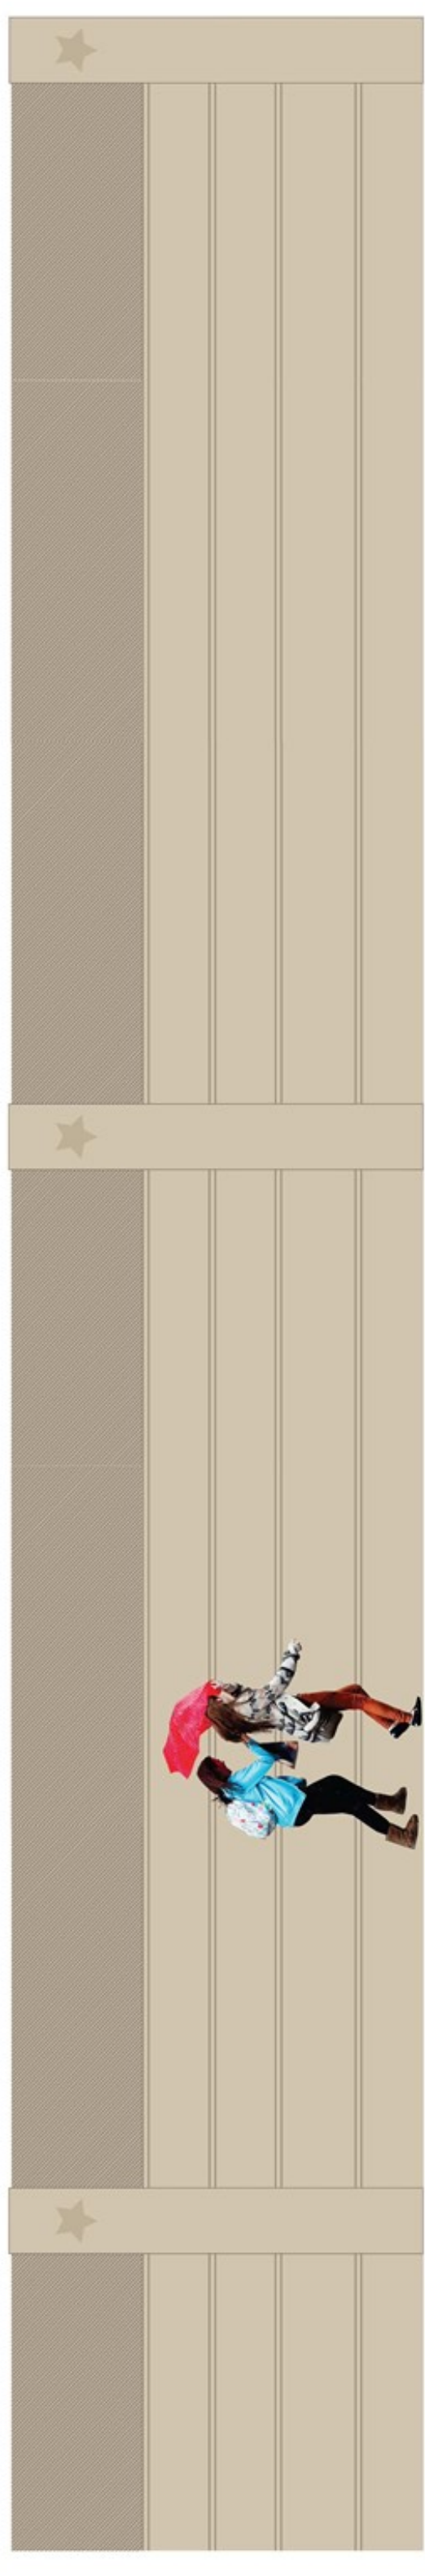

MOUSE RIVER: PHASE I




FLOODWALL CONCEPT B


Formliner Precedent
City of Minot Logo



Formliner Patterns

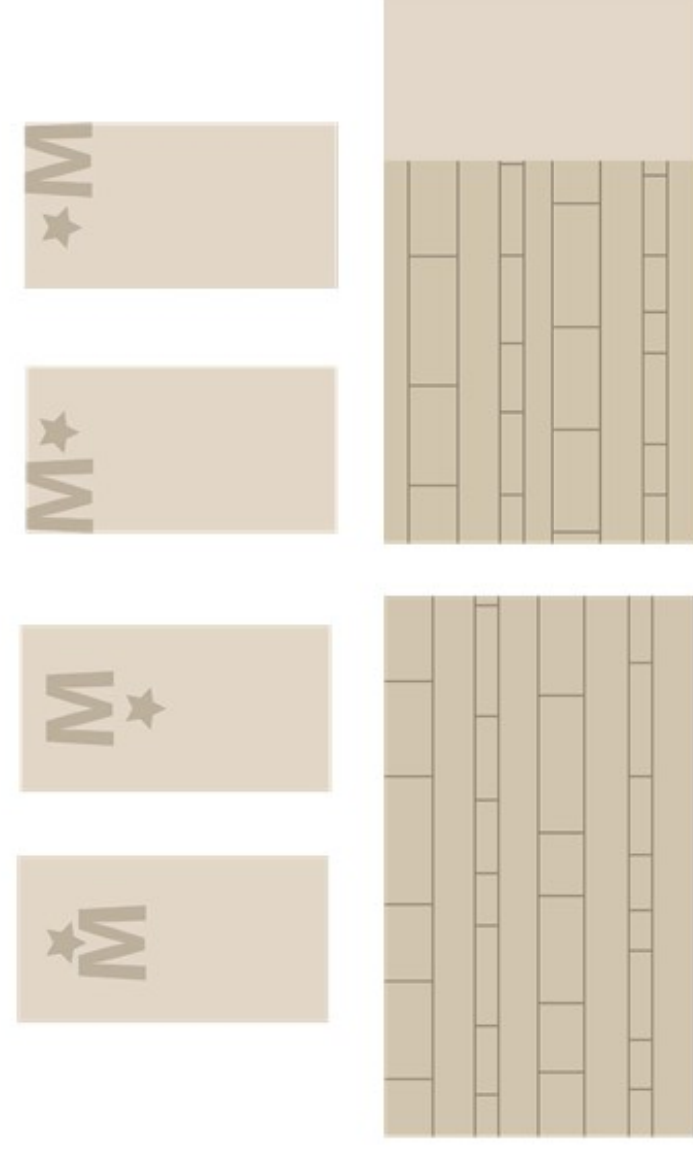

Representative Formliner Wall

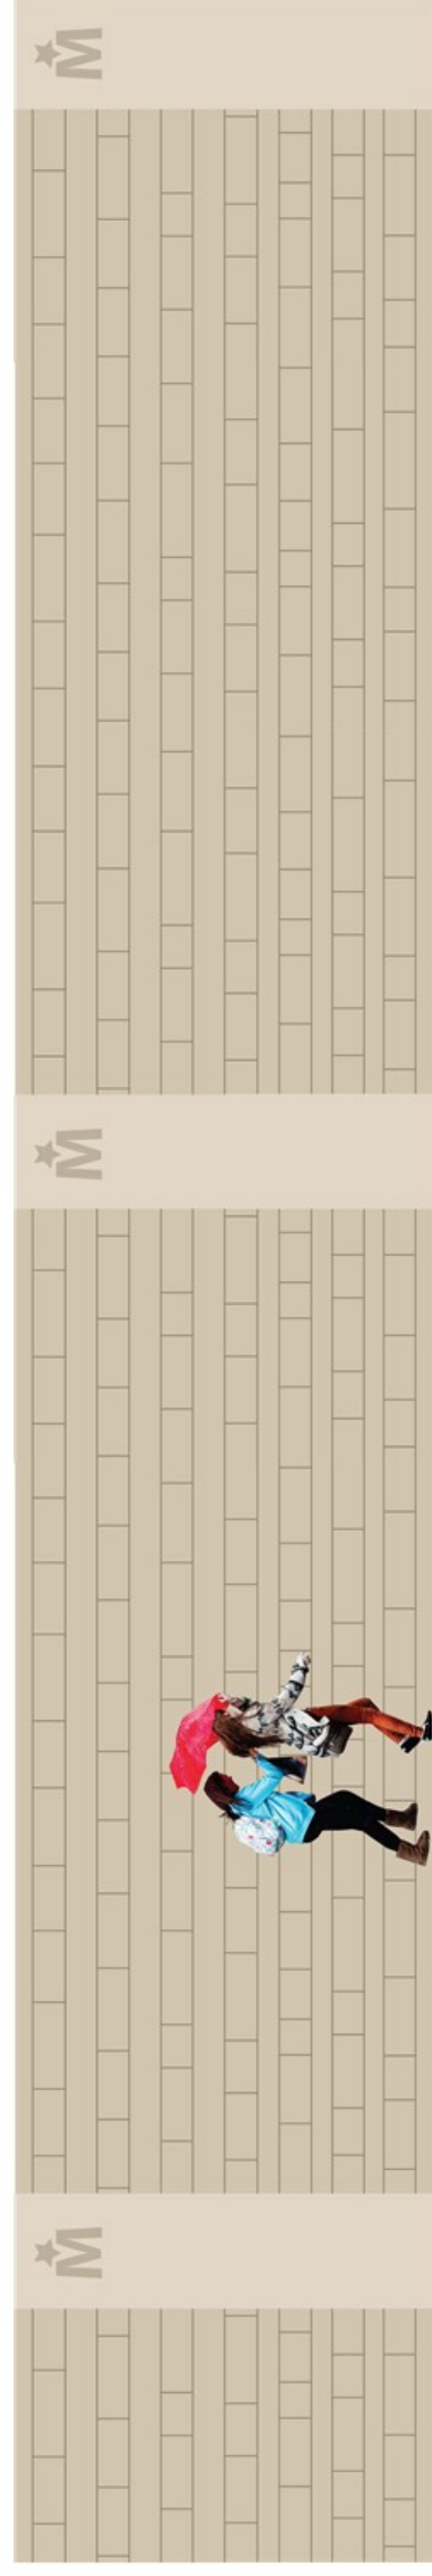

MOUSE RIVER: PHASE I



FLOODWALL CONCEPT D


Formliner Precedent
Confluence Bridge Design



Formliner Patterns



Representative Formliner Wall

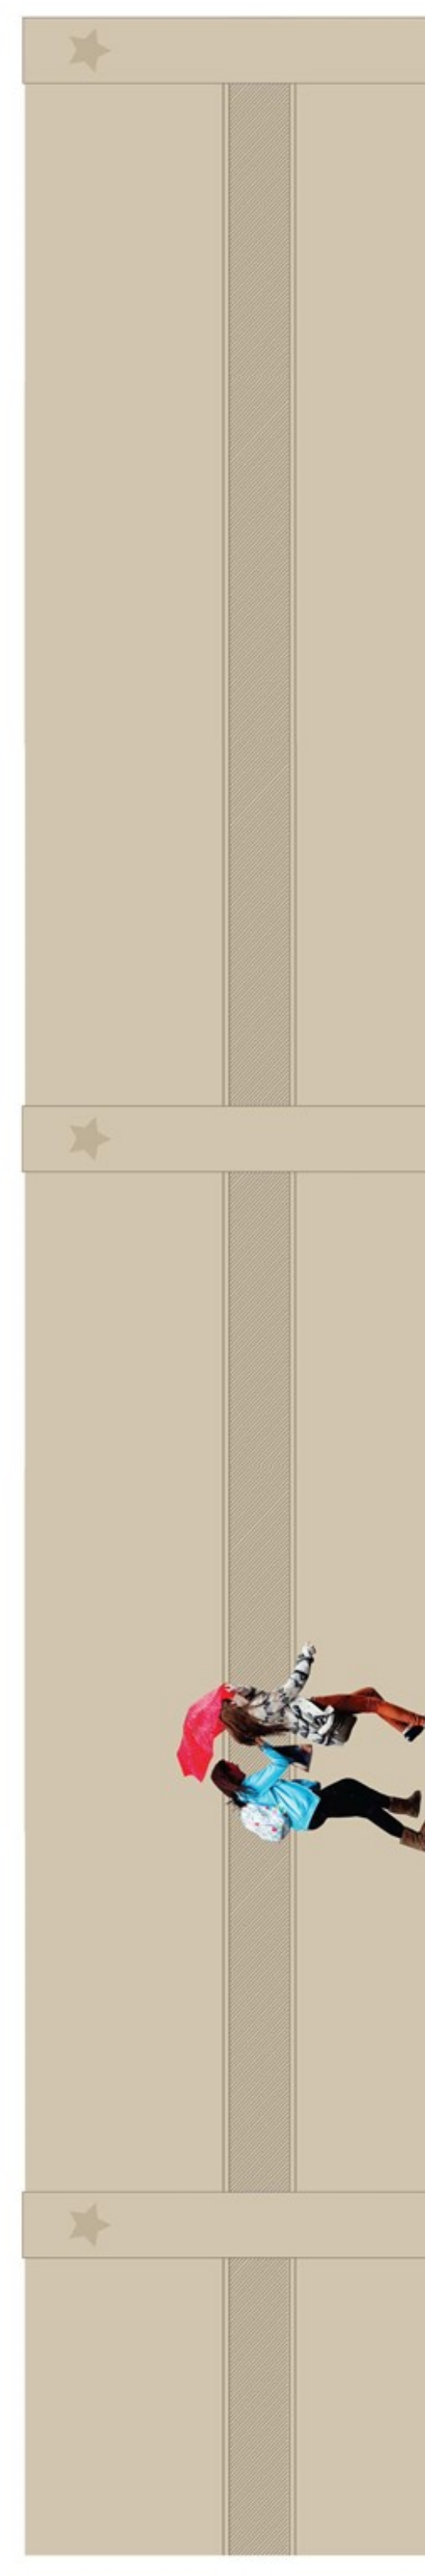

MOUSE RIVER: PHASE I

