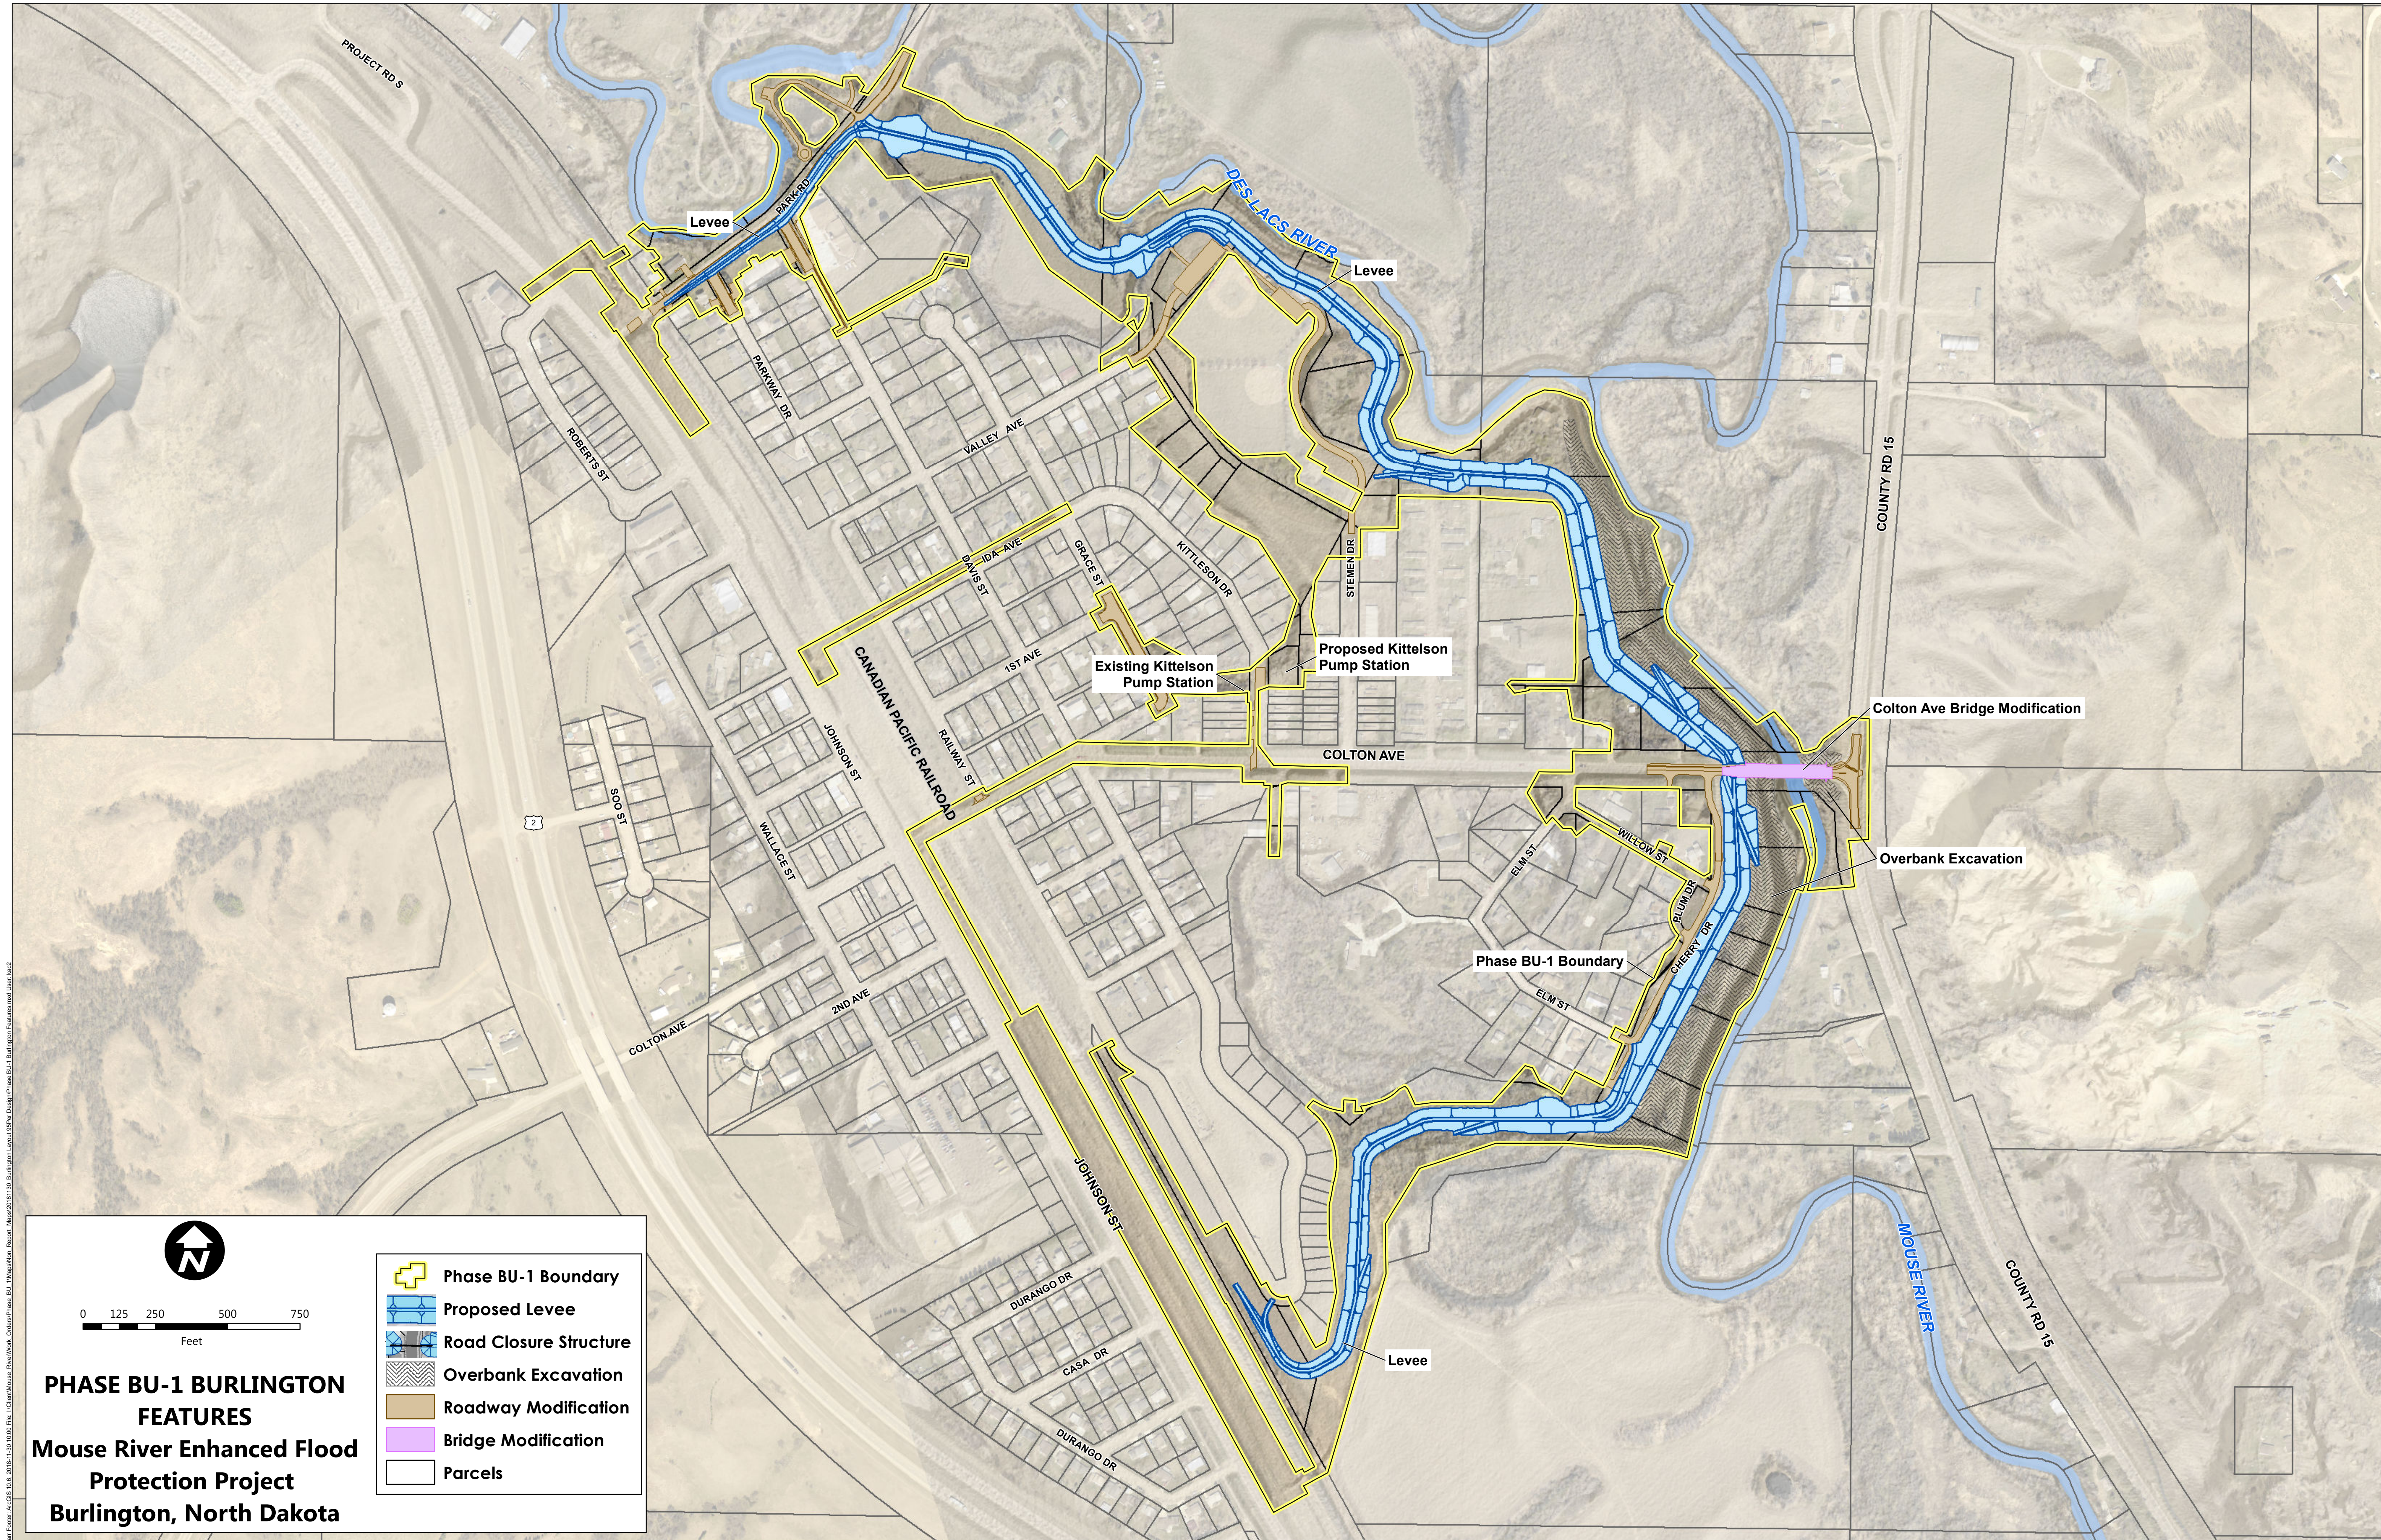


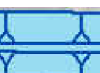
 


B:\Burlington\Aerial\BU-1\BU-1 Phase BU-1 Burlington Features.mxd User: jrb Date: 10/13/2016 1:30:10 PM File: C:\Users\jrb\Documents\Burlington\BU-1\BU-1 Phase BU-1 Burlington Features.mxd User: jrb Date: 10/13/2016 1:30:10 PM



0 125 250 500 750
Feet

PHASE BU-1 BURLINGTON FEATURES Mouse River Enhanced Flood Protection Project Burlington, North Dakota

-  Phase BU-1 Boundary
-  Proposed Levee
-  Road Closure Structure
-  Overbank Excavation
-  Roadway Modification
-  Bridge Modification
-  Parcels